




Side Elevation  
South West Elevation

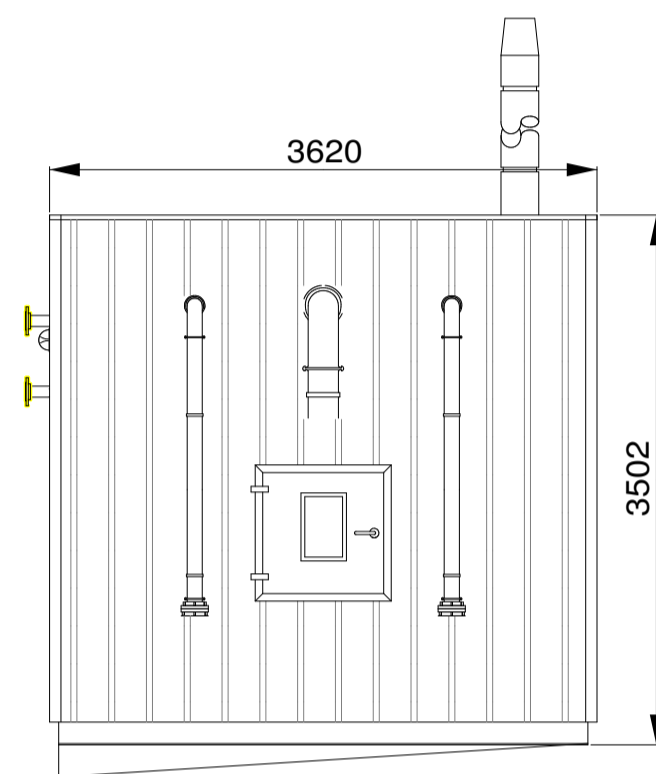


Front Elevation  
South East Elevation

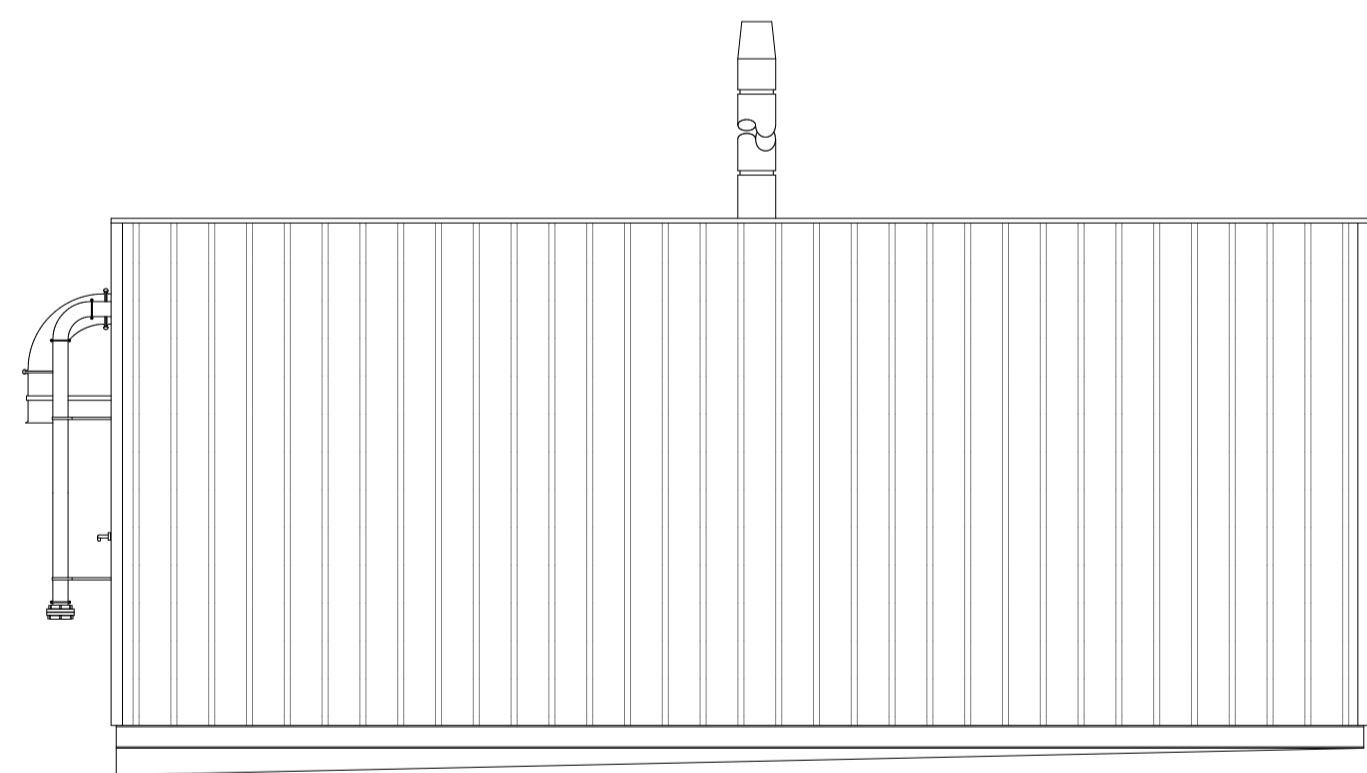

Side Elevation  
North East Elevation

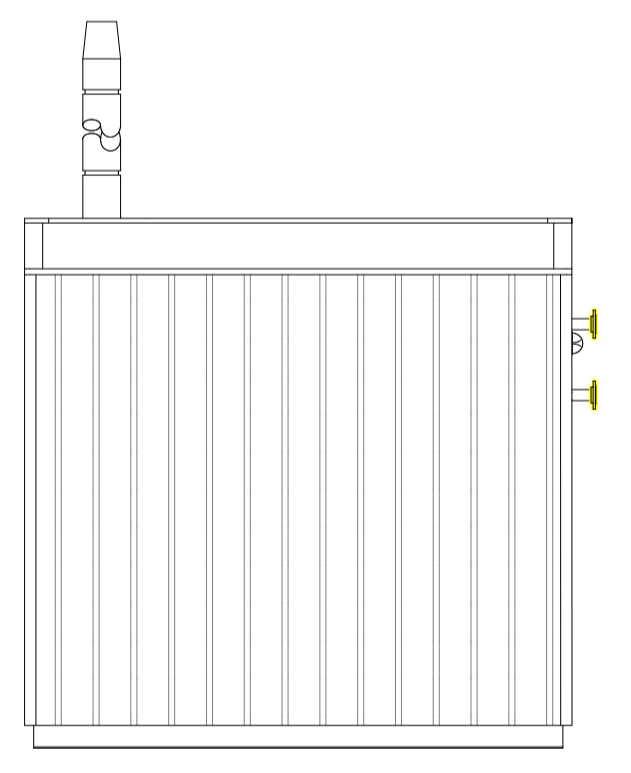

Rear Elevation  
North West Elevation

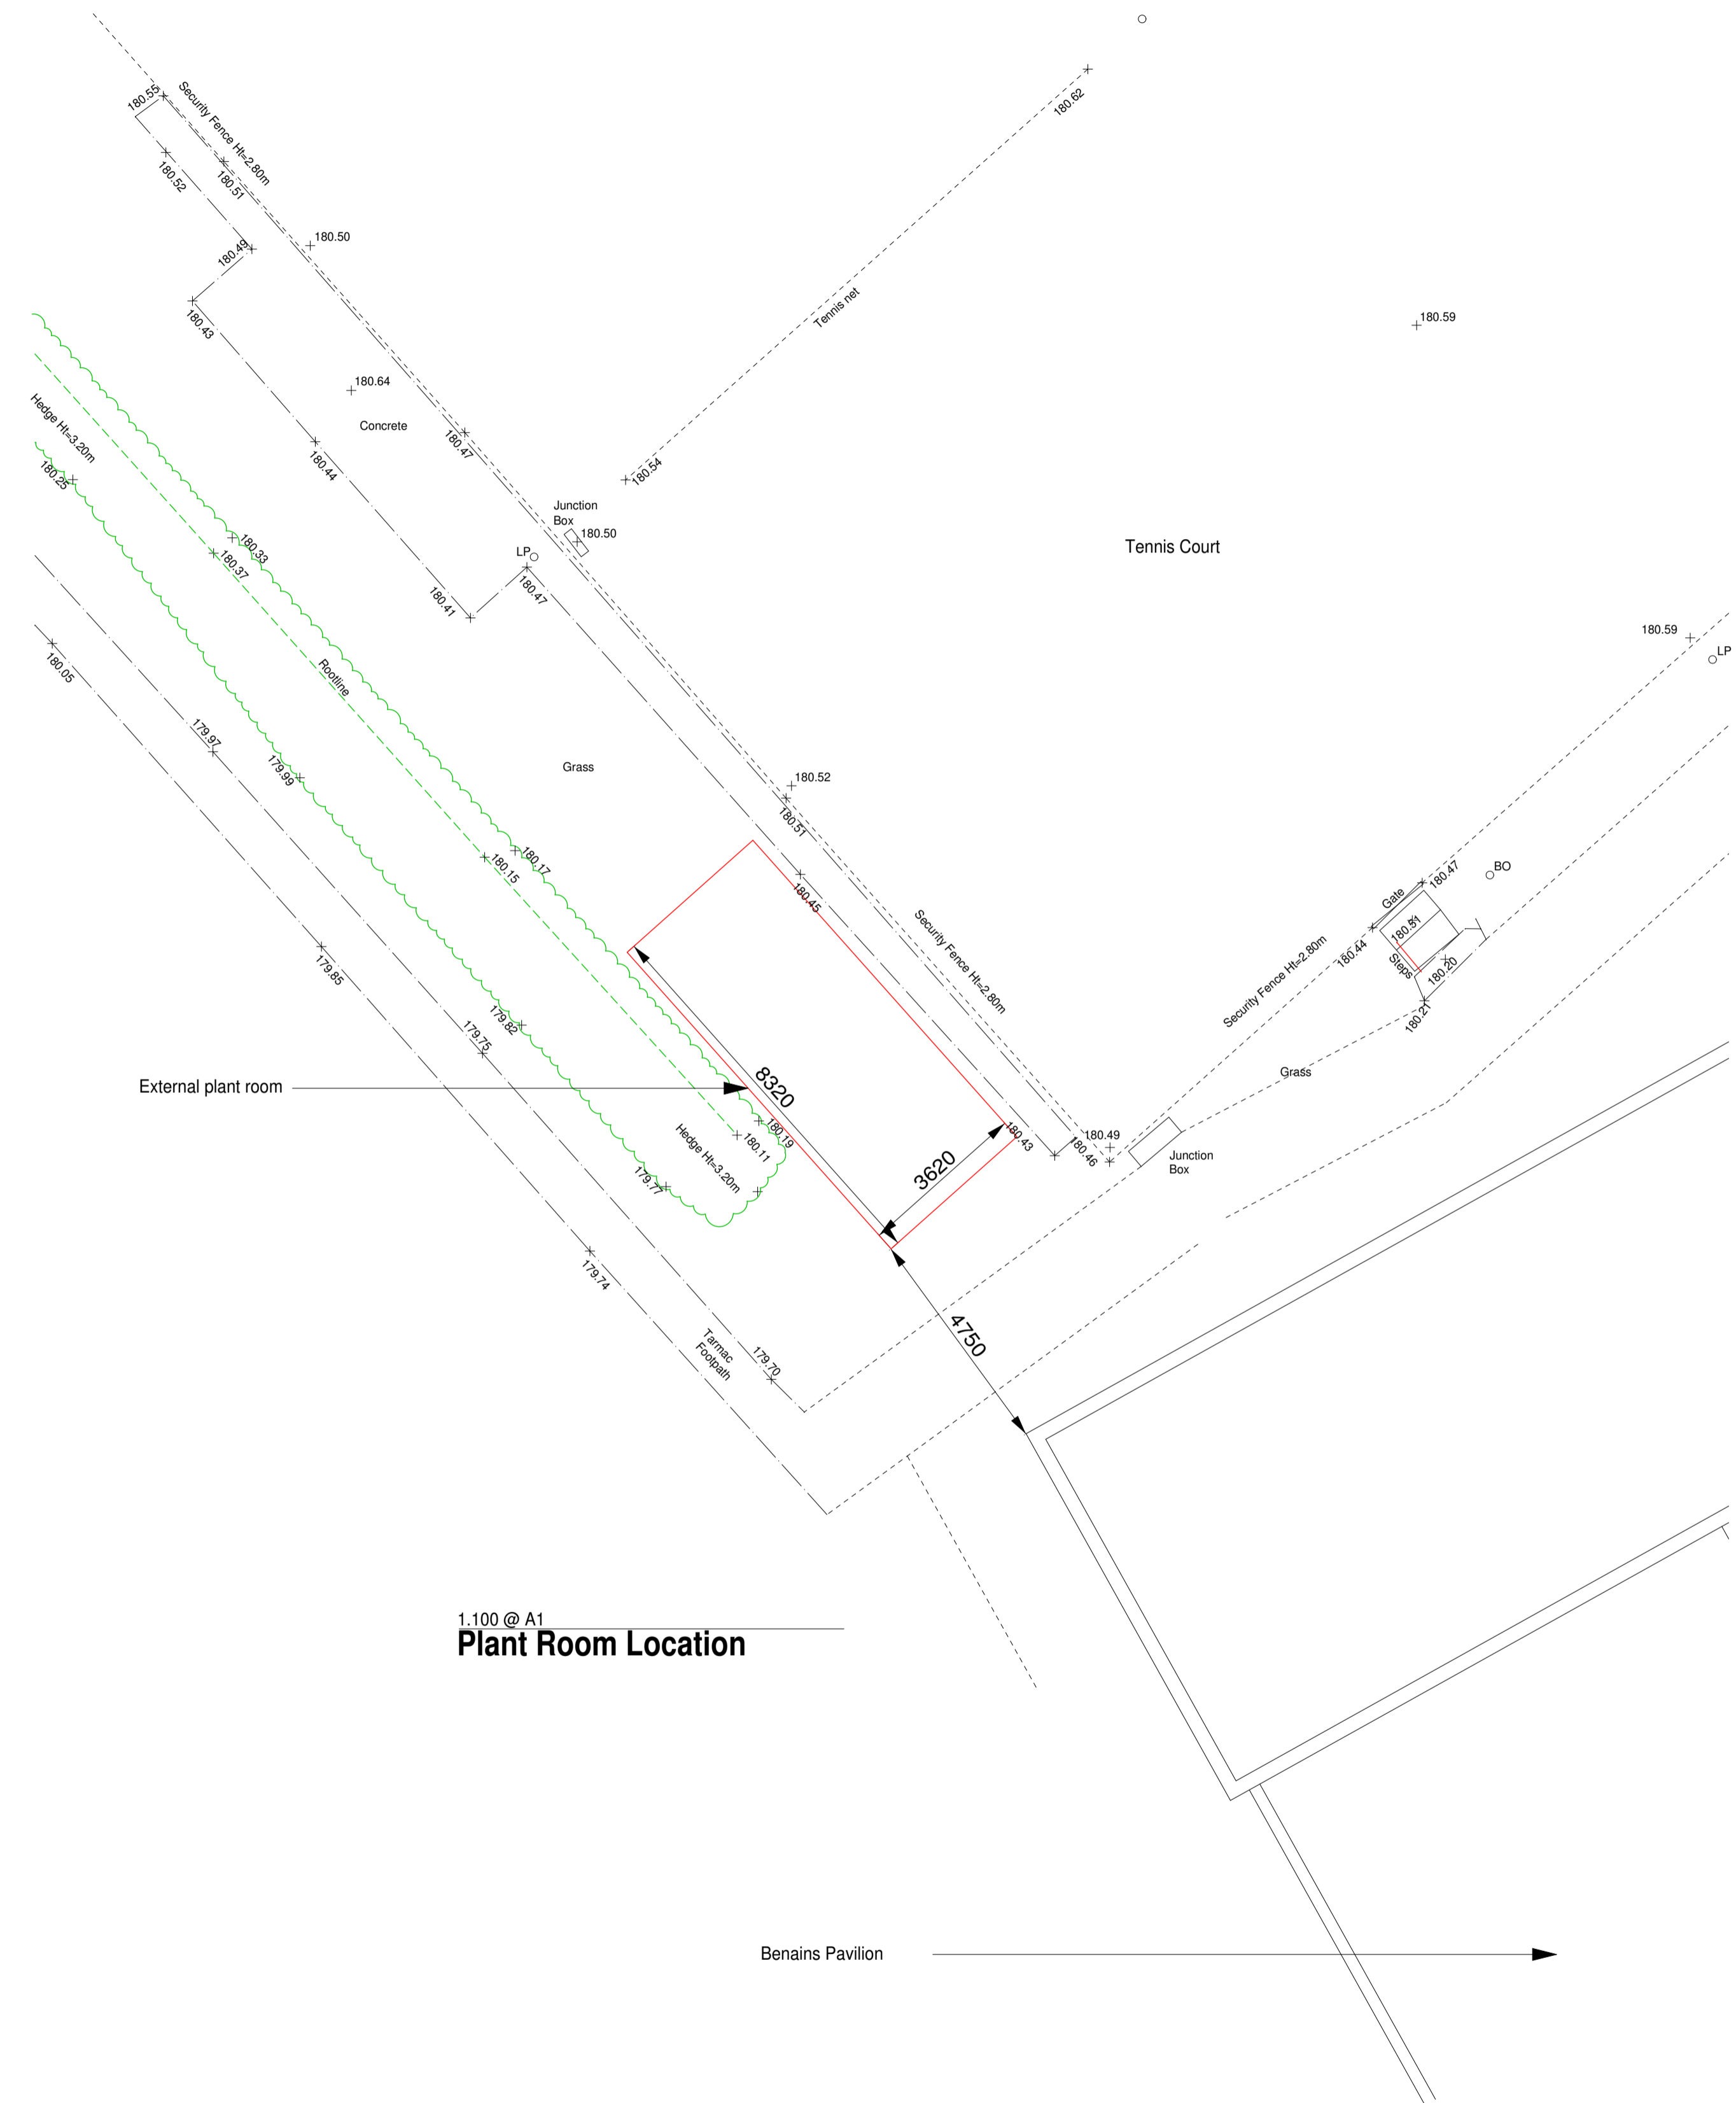

1:100 @ A1  
Plant Room Location

**Notes**  
This drawing is intended only to be used for the client's reference and does not constitute a contract. It is the client's responsibility to ensure that the drawing is used for the correct purpose and that the client is aware of the implications of any changes to the drawing. The drawing is not to be used for any other purpose without the written consent of the consultant. The consultant is not responsible for any errors or omissions in the drawing and does not accept liability for any consequences arising from the use of the drawing. 

**Davtee**  
HARTRED BUILDING CONSULTANCY  
Davtee House, 11-13 Losten Street  
Alton, Hampshire, GU34 1HG  
01420 541525  
www.davtee.com

REV	DESCRIPTION	BY	DATE
A	Concept	PN	09.12.24
B	Meeting Revision	PN	11.01.25
C	Concept Revision	PN	20.06.25
D	Planning Issue	PN	10.08.25

Project:  
**Four Marks PC  
Benians Pavilion  
Four Marks  
GU34 5AF**

Client  
Four Marks Parish Council  
Drawing Phase  
Planning Submission  
Drawing Date  
December 2024  
Drawn by  
P.Nobes

1:50/1:100 @ A1  
**PP-PR-001**

